

FLOOR PLAN - ATHENS-1 MODEL


LEVEL ONE

**PROYECTO ANDROMEDA
PEDASI - REPUBLICA DE PANAMA**



**ATHENS MODEL
PANAMA, MAYO - 05 - 2010**

APROBADO / APPROVED

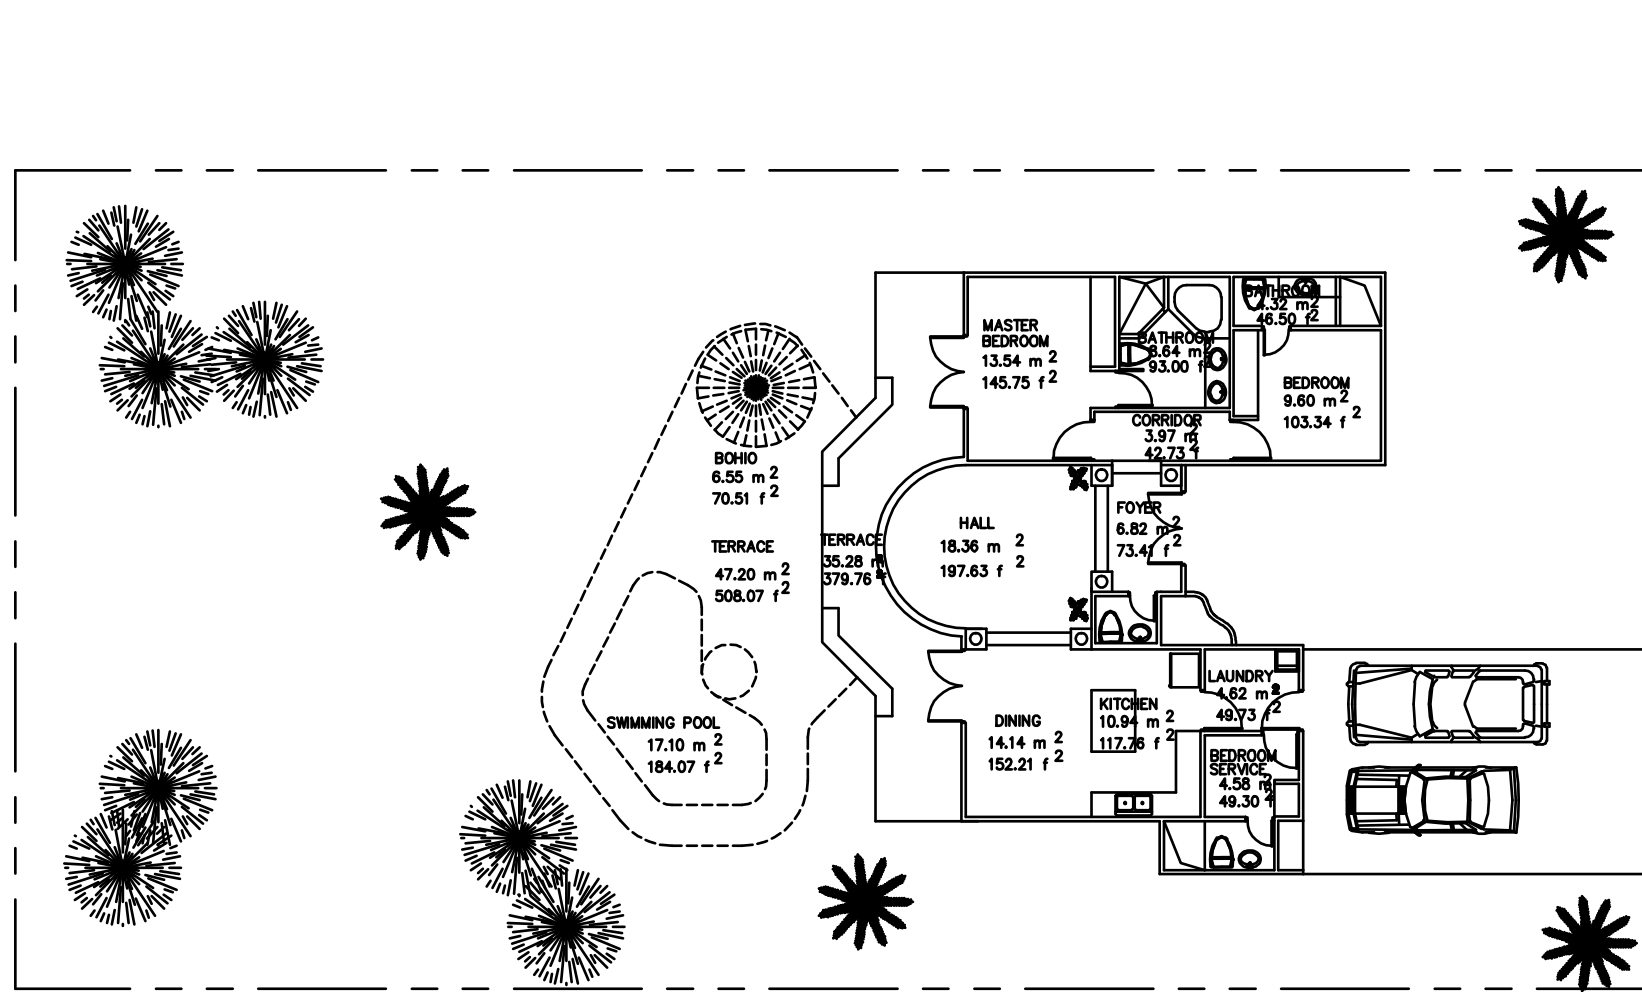

FLOOR PLAN - ATHENS-1 MODEL

LEVEL ONE

**PROYECTO ANDROMEDA
 PEDASI - REPUBLICA DE PANAMA**



**ATHENS MODEL
 PANAMA, MAYO - 05 - 2010**

APROBADO / APPROVED